




1 South  
3/32" = 1'-0"

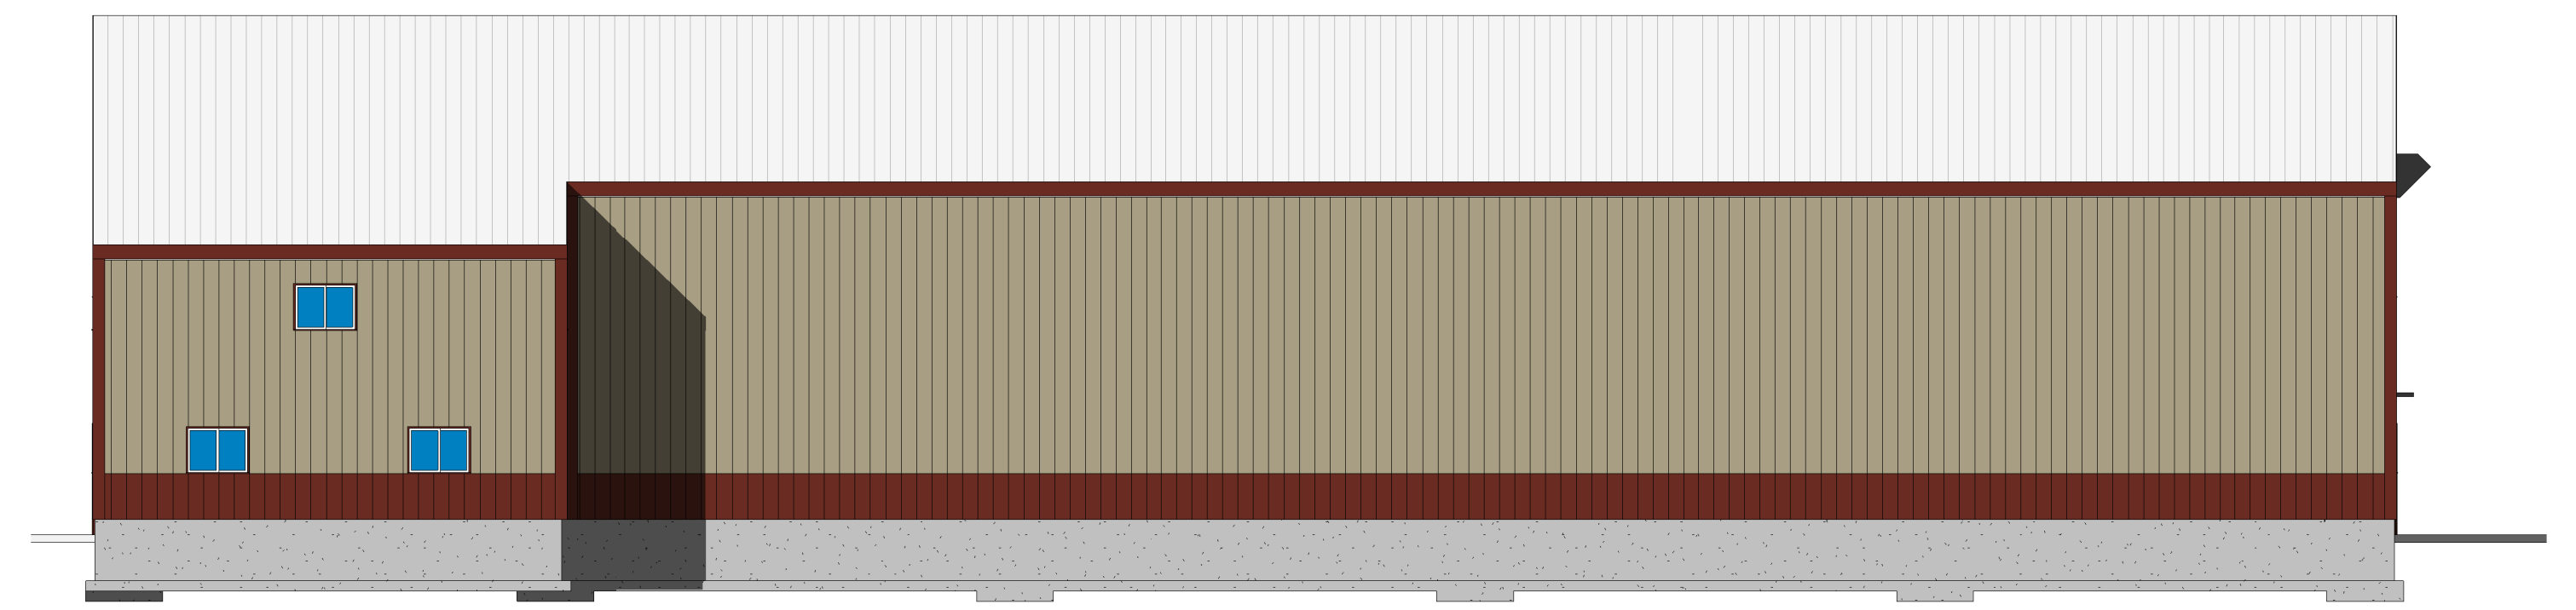


2 North  
3/32" = 1'-0"

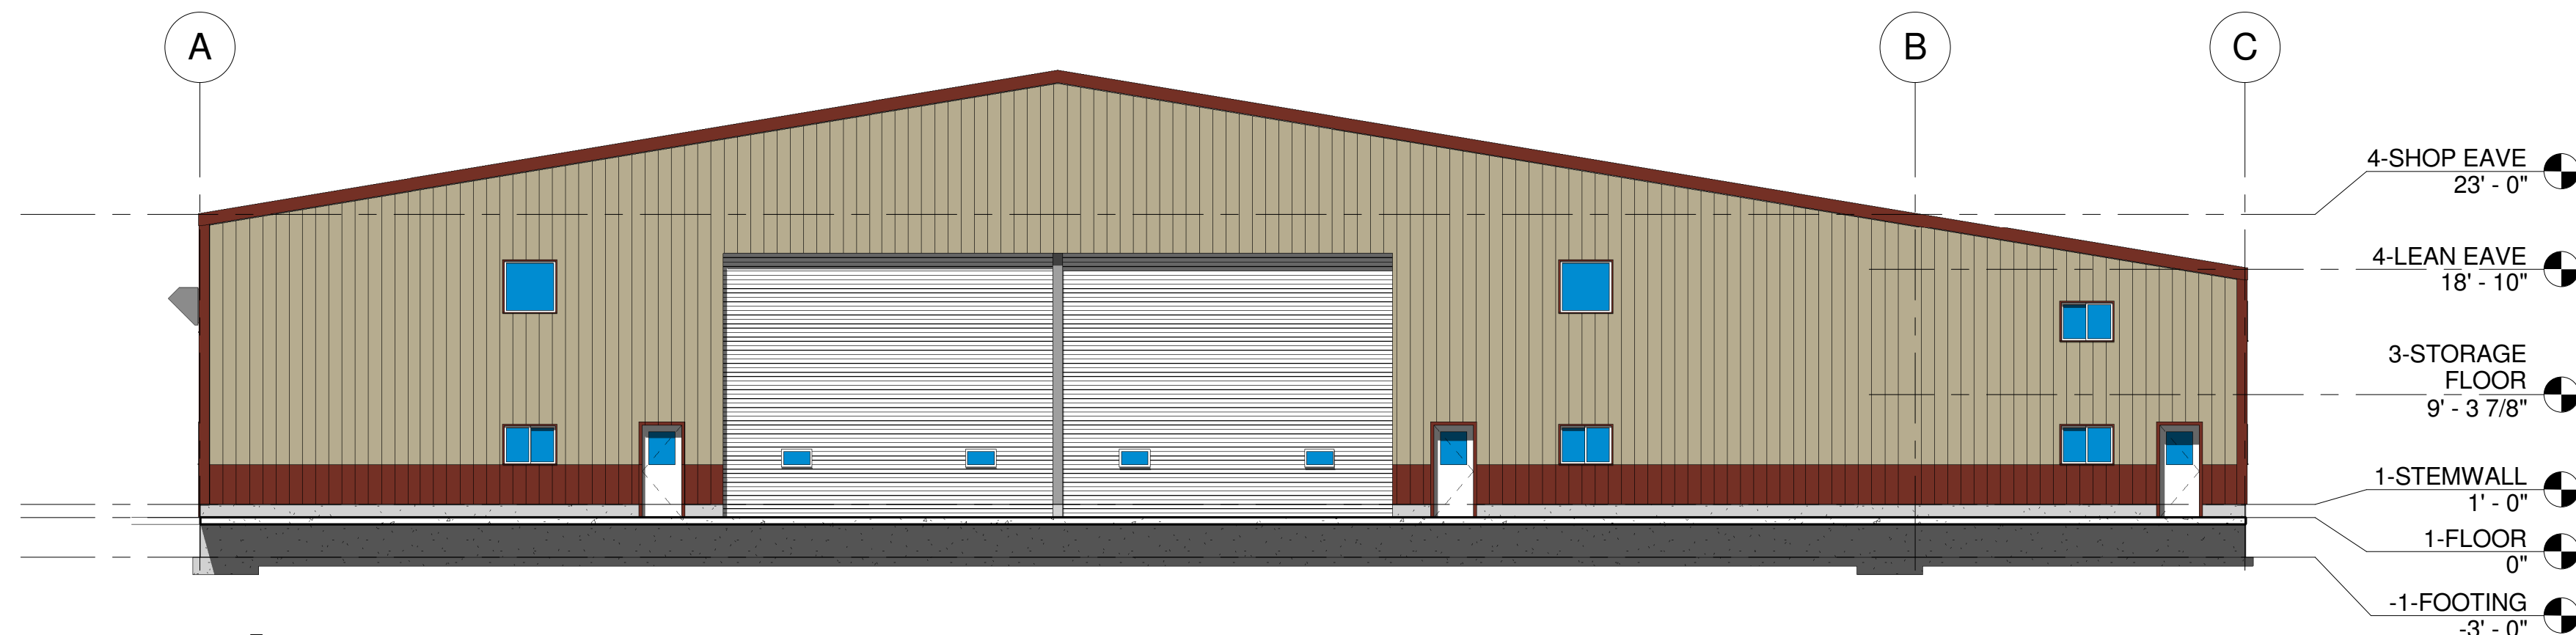

3 East  
3/32" = 1'-0"

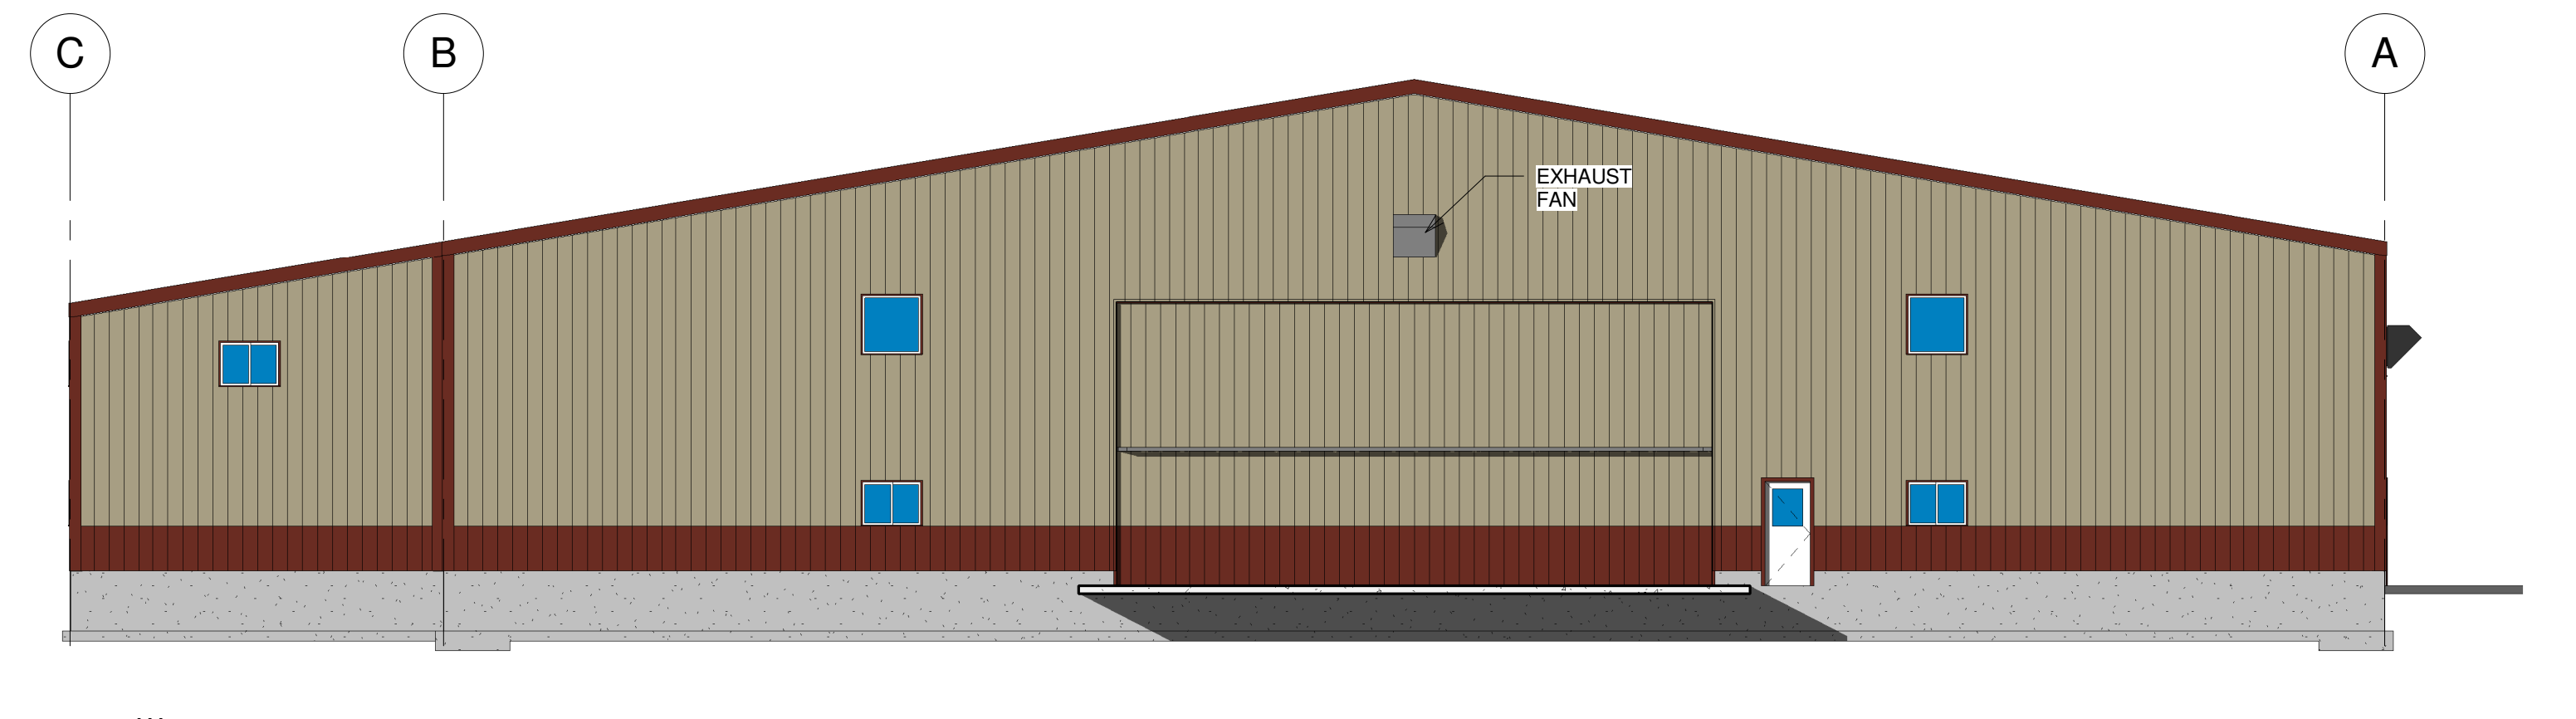

4 West  
3/32" = 1'-0"

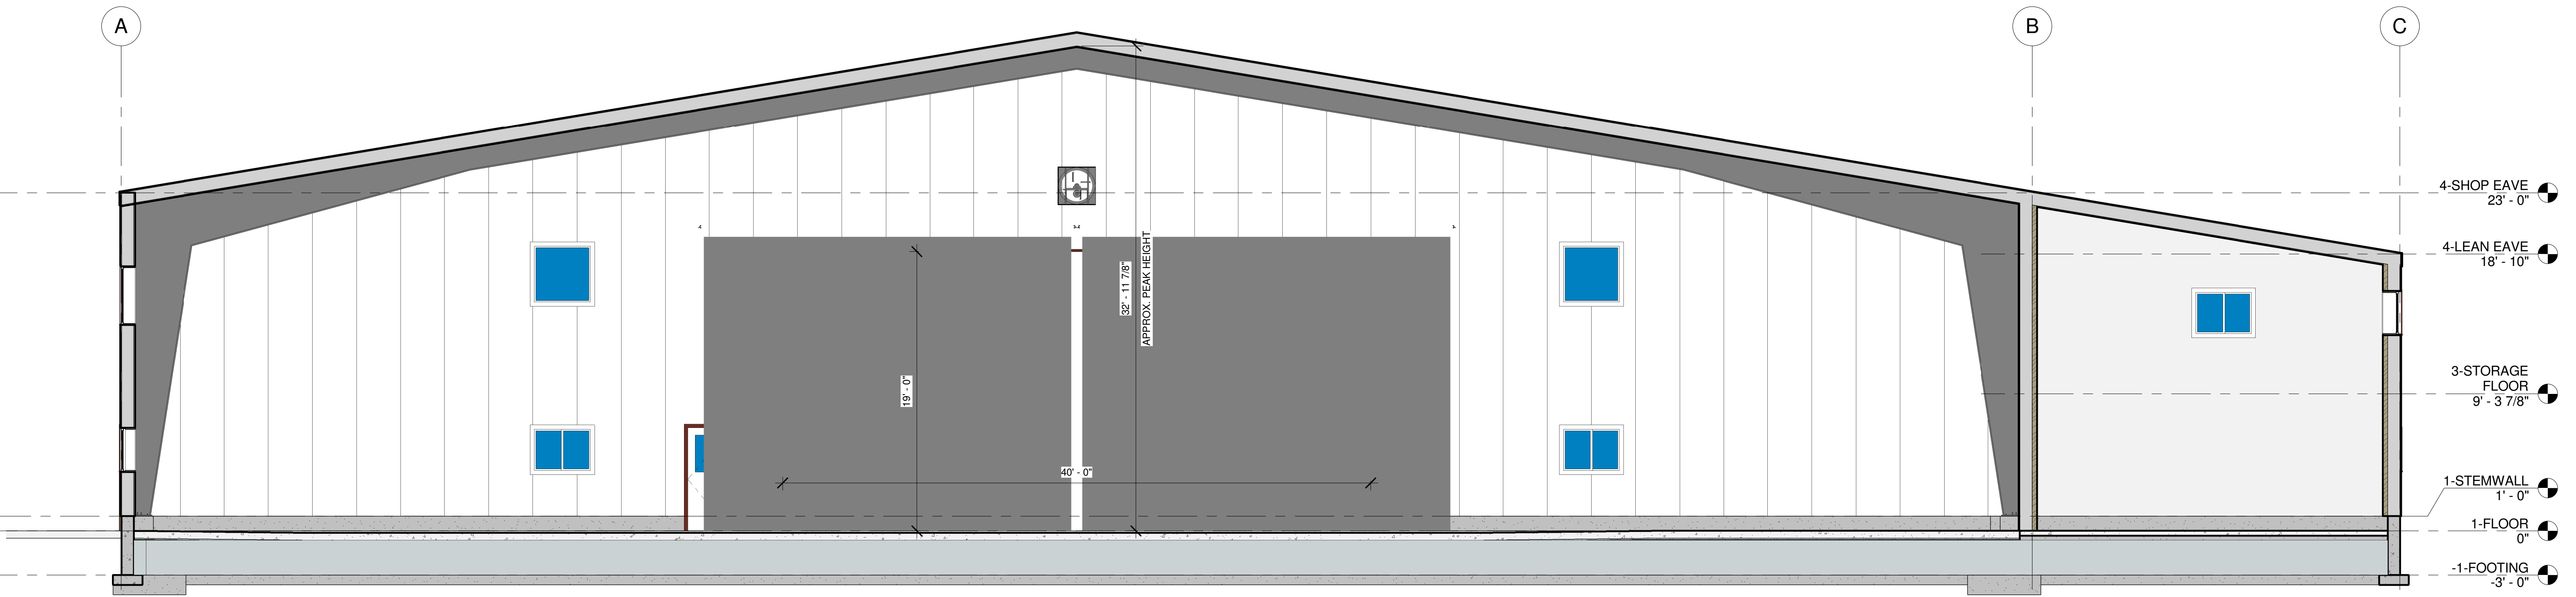

5 Section 1  
3/16" = 1'-0"

TOM WAGNER - FARM SHOP  
NOTICE: THIS PLAN IS THE PROPERTY OF L.E.C. INC. AND ARE TO BE USED IN STRICT CONFIDENCE AND SHALL NOT BE REPRODUCED OR USED IN ANY MANNER WITHOUT THE CONSENT OF L.E.C. INC.



Project number: -  
Date: 3.26.14  
Drawn by: ANDY MIKKELSEN  
Scale: As indicated

EXTERIOR ELEVATIONS

A3

3/26/2014 2:16:07 PM