




1 North
1/8" = 1'-0"

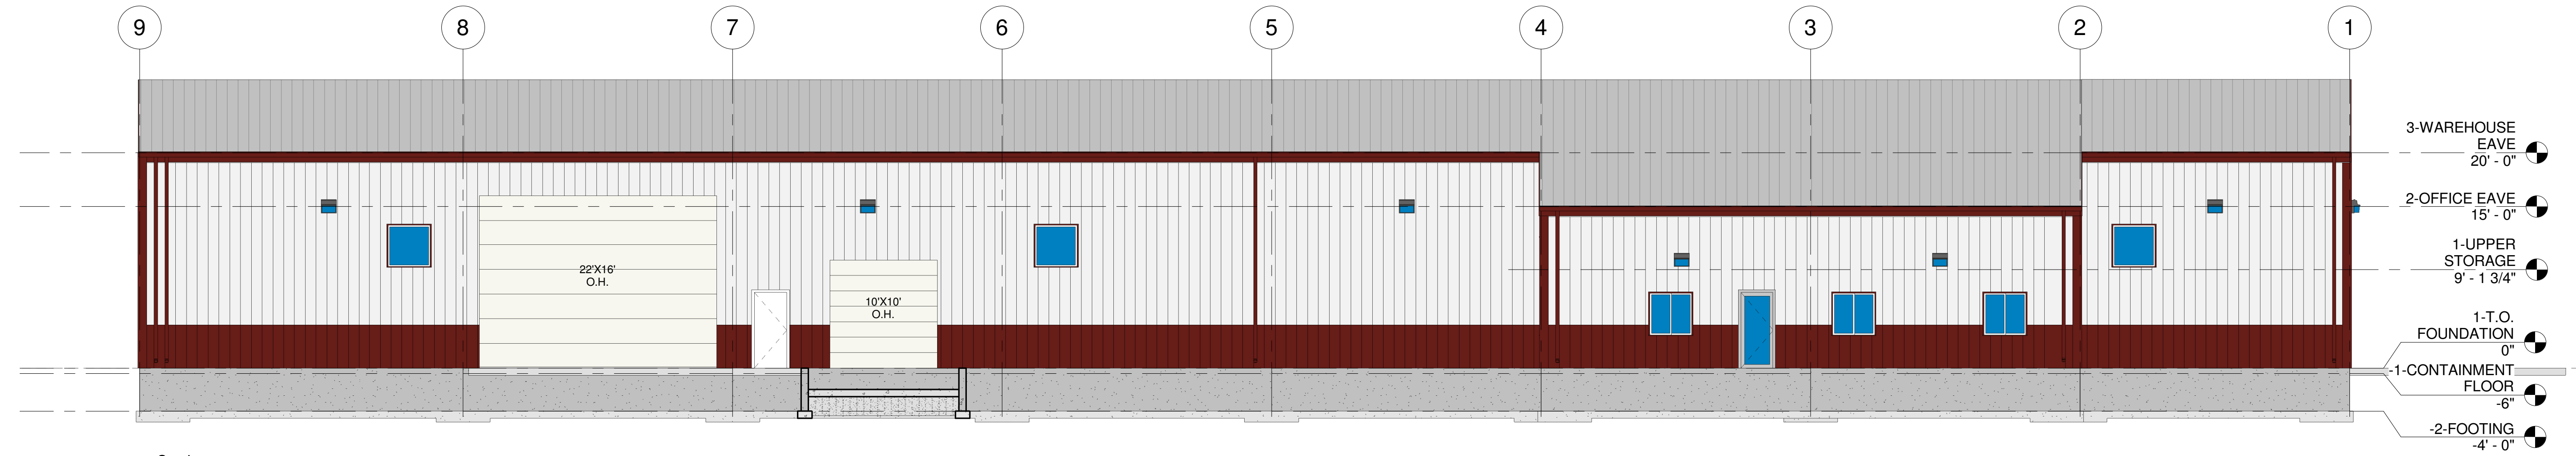


2 South
1/8" = 1'-0"

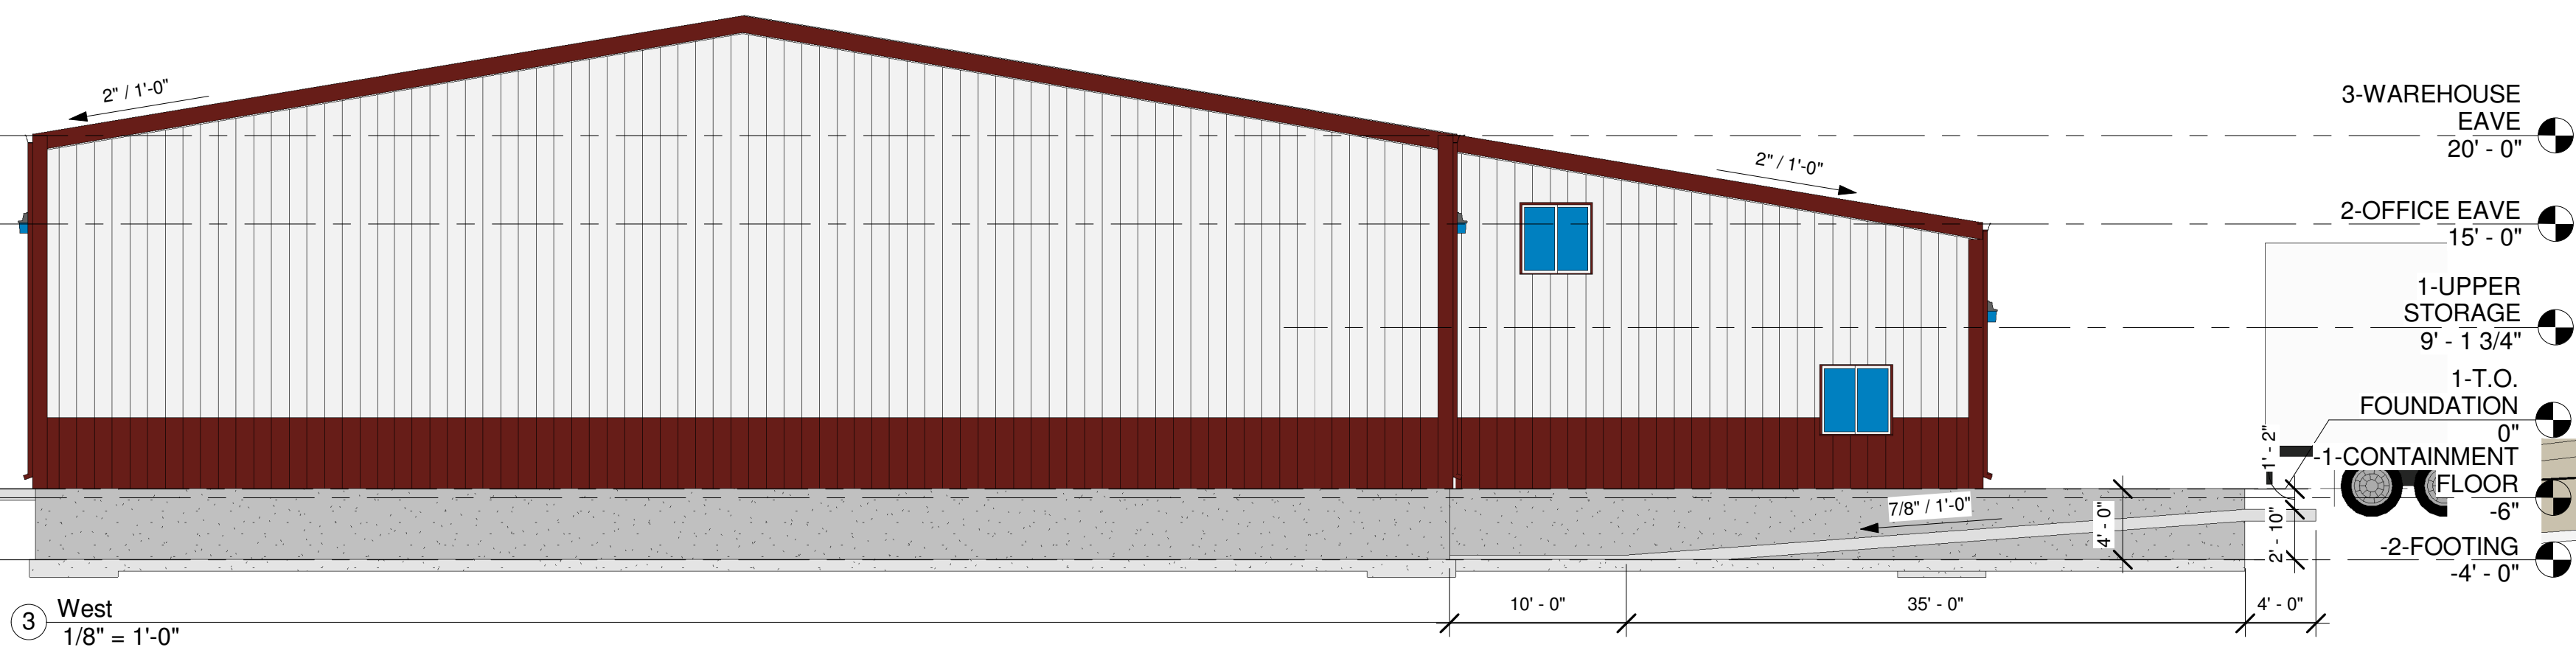

3 West
1/8" = 1'-0"

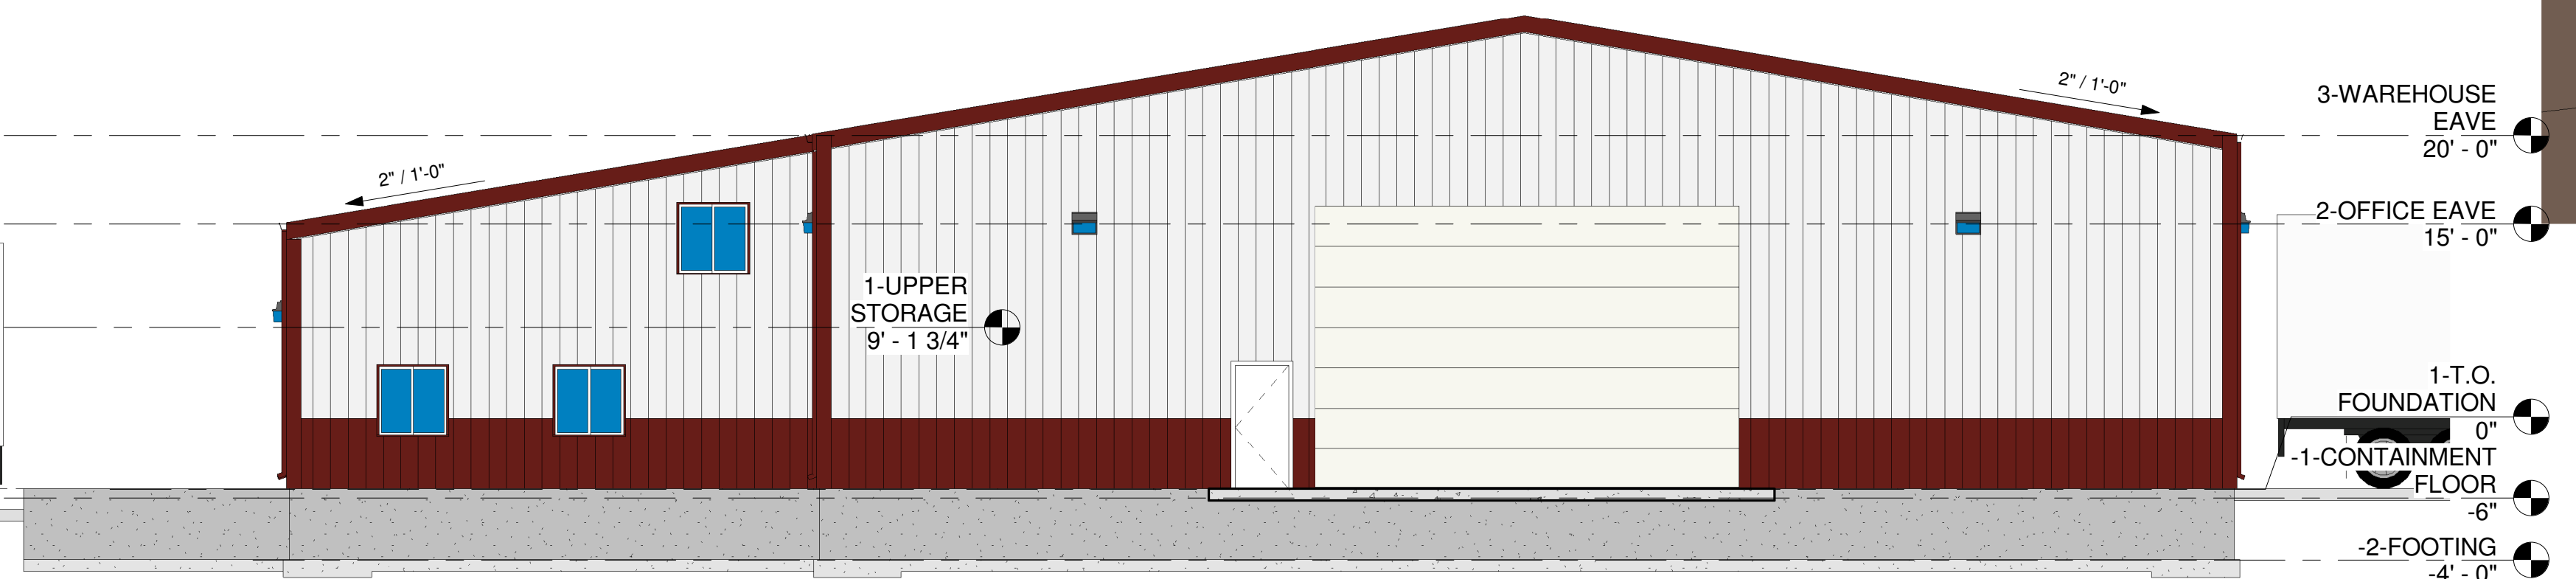

4 East
1/8" = 1'-0"

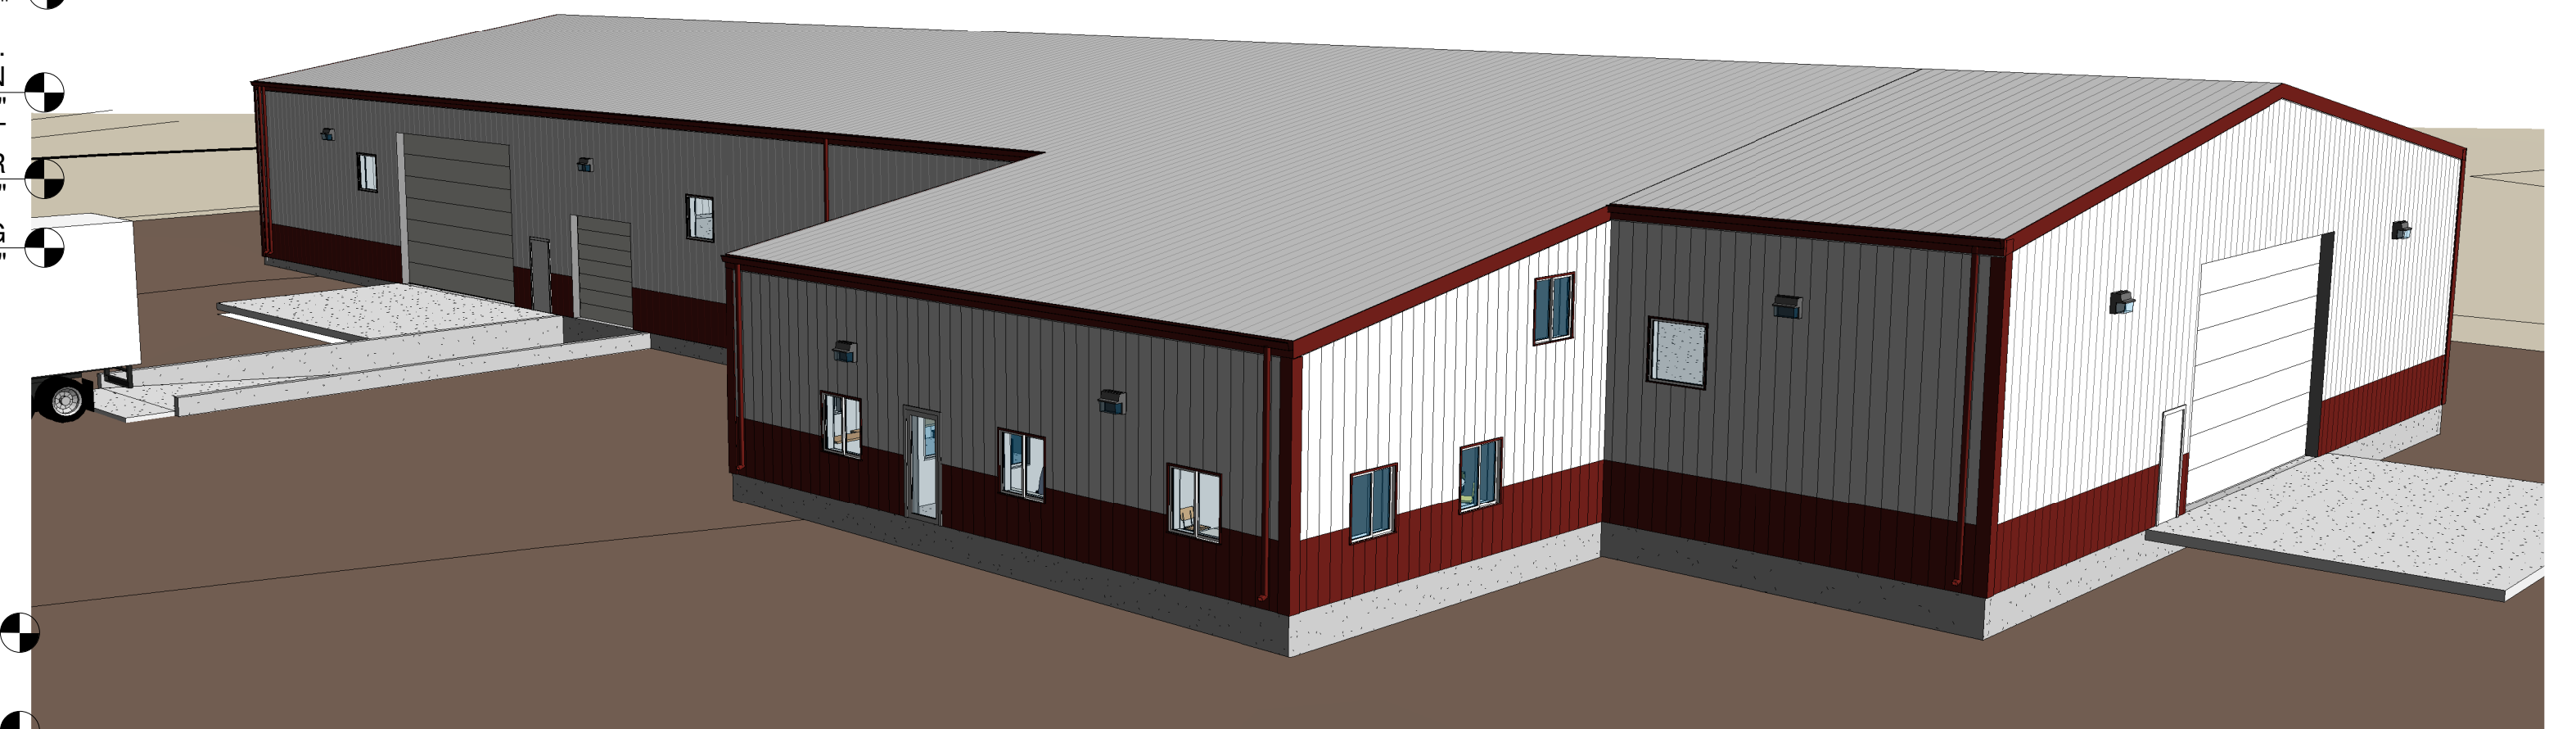

5 3D View 1

RED RIVER GRAIN BUILDING - GETTYSBURG, SD

NOTICE: THIS PLAN IS THE PROPERTY OF L.E.C. INC. AND ARE TO BE USED IN STRICT CONFIDENCE AND SHALL NOT BE REPRODUCED OR USED IN ANY MANNER WITHOUT THE CONSENT OF L.E.C. INC.



Project number B5149
Date 6.19.13
Drawn by ANDY MIKKELSEN
Scale 1/8" = 1'-0"

EXTERIOR ELEVATIONS

A3

7/29/2013 2:56:31 PM